


SALISBURY TUNNEL
JUNCTION

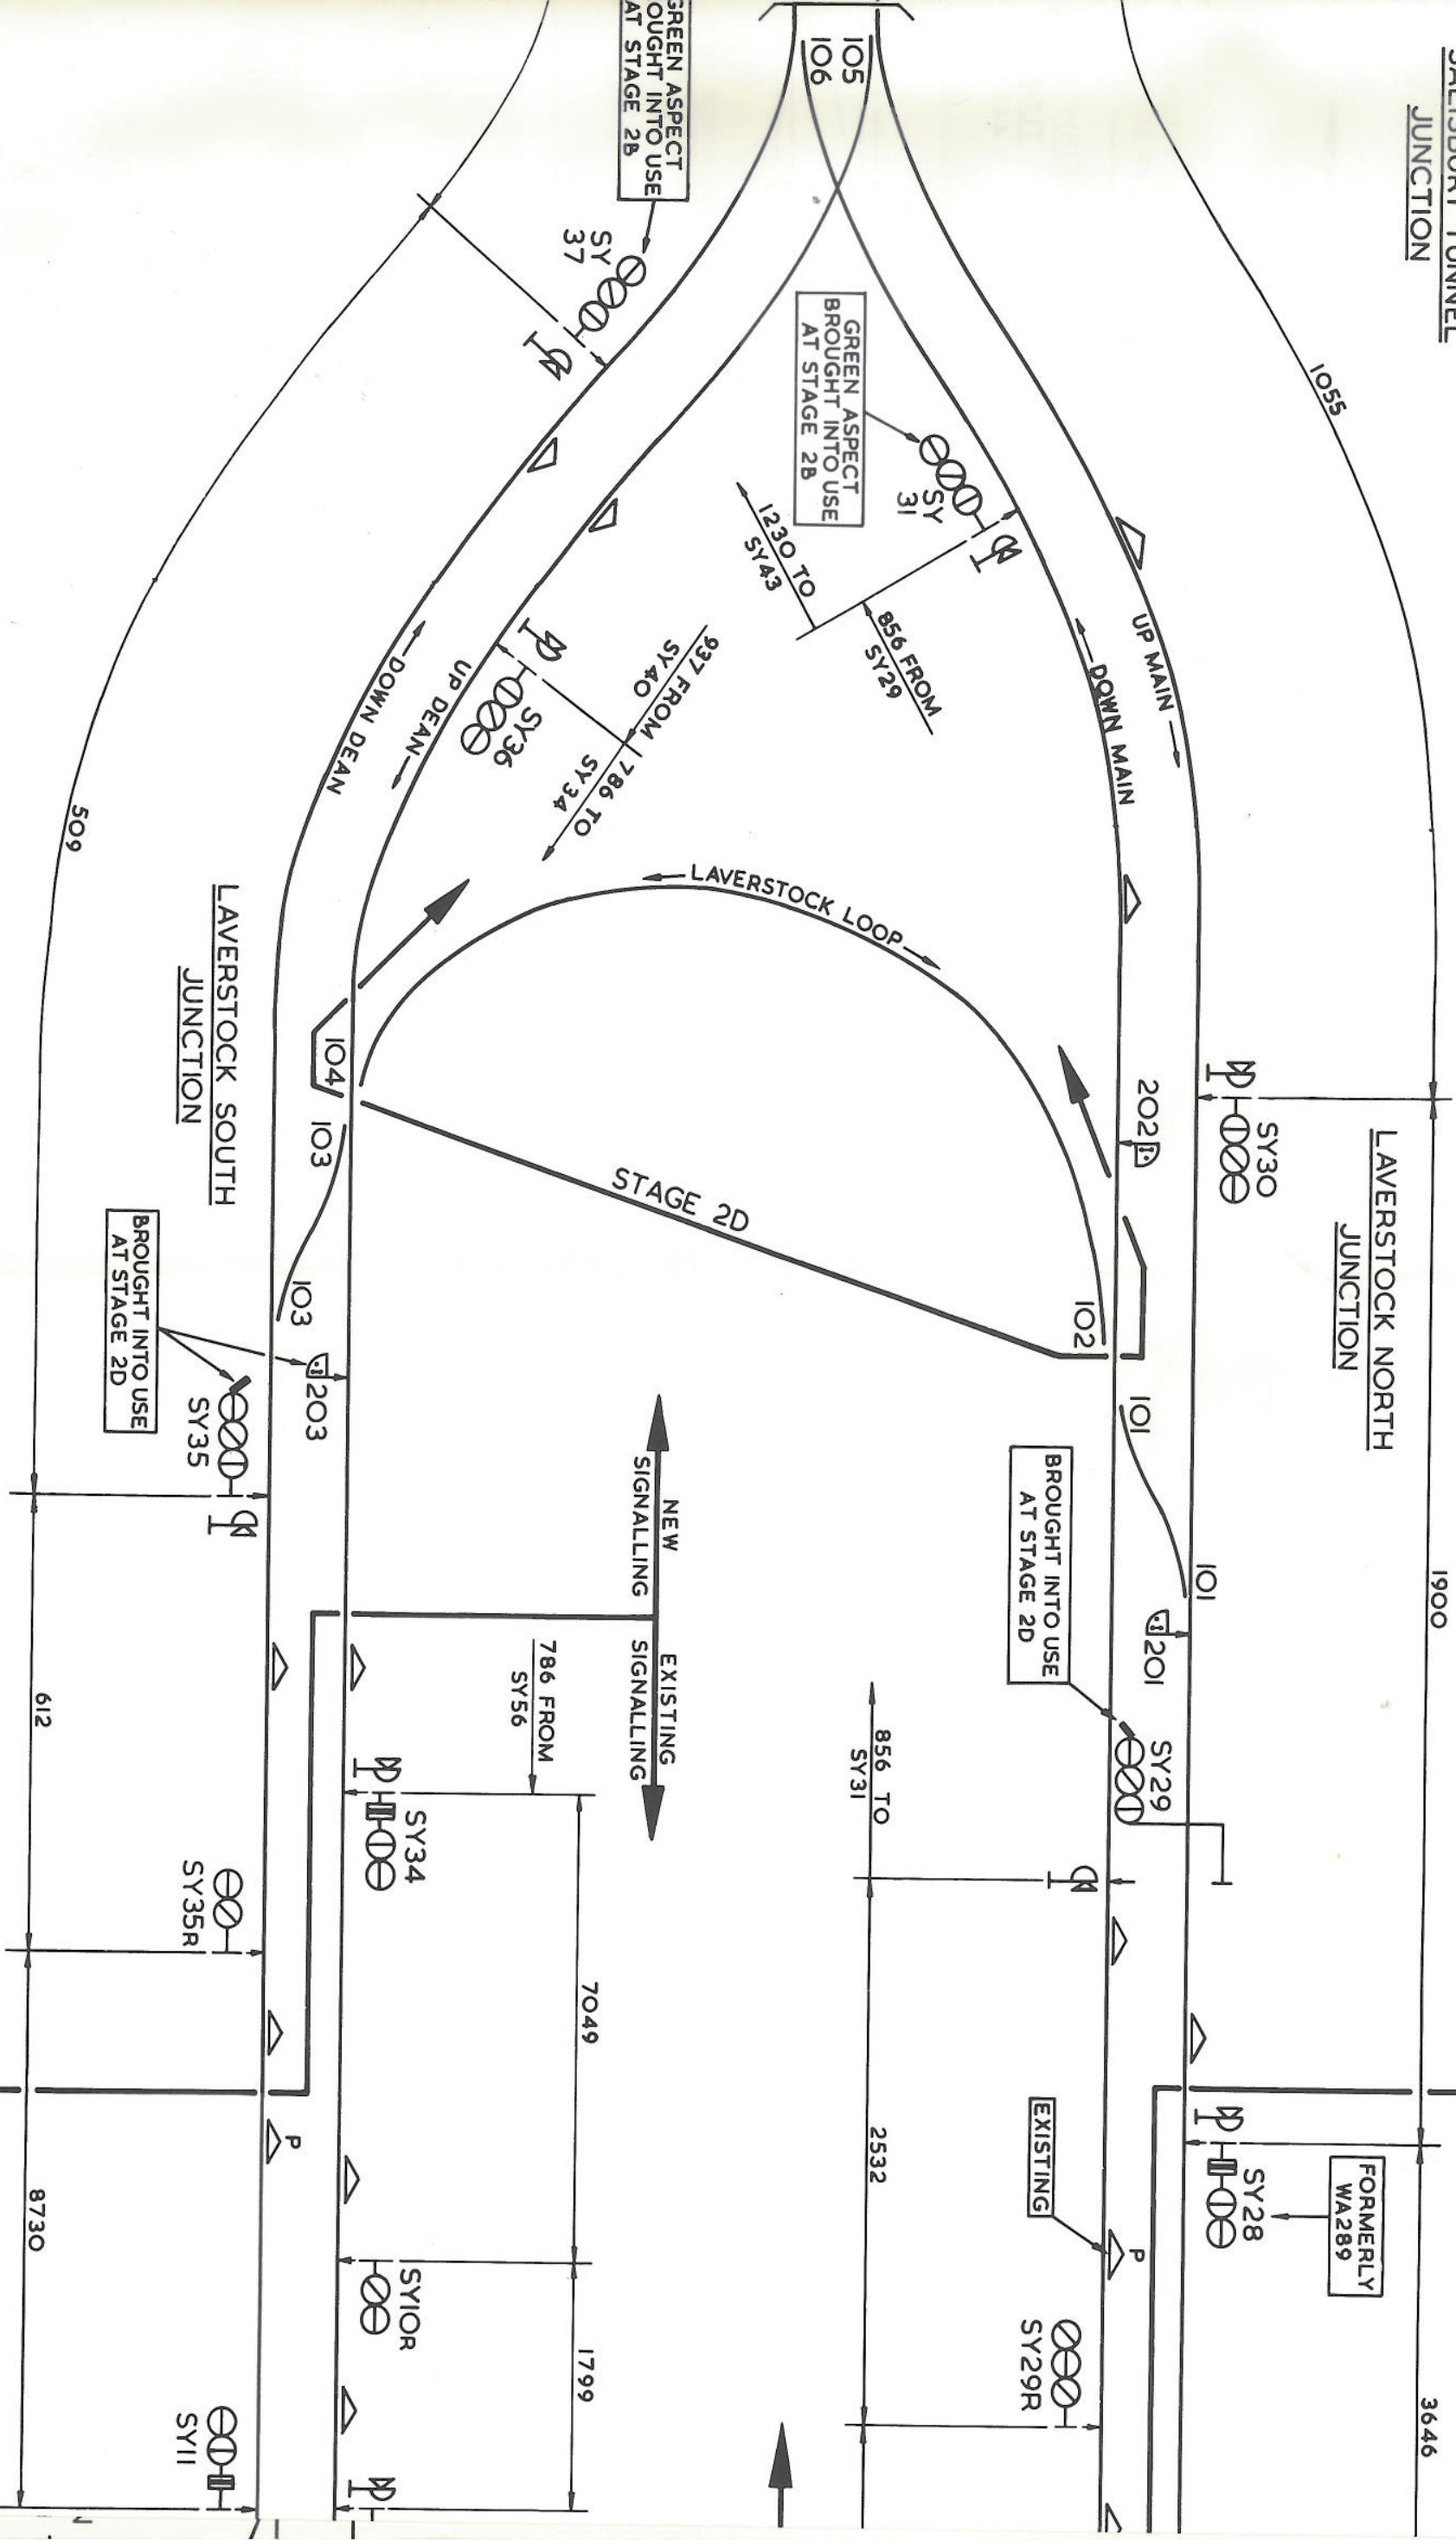

NEW SIGNALLING
EXISTING SIGNALLING MODIFIED AS SHOWN

BROUGHT INTO USE AT STAGE 2D

GREEN ASPECT BROUGHT INTO USE AT STAGE 2B

GREEN ASPECT BROUGHT INTO USE AT STAGE 2B

BROUGHT INTO USE AT STAGE 2D

FORMERLY WA289

NEW SIGNALLING
EXISTING SIGNALLING