

BRITISH RAILWAYS - Western Region

(For the use of Employees only)

NOTICE TO TRAINMEN ETC.SIGNAL ALTERATIONSREADING - EAST ENDSATURDAY 26 MARCH TO MONDAY 28 MARCH 1977

Between 22.15 hours on Saturday 26 March and 06.00 hours on Monday 28 March 1977, or until completion, the Divisional Signal and Telecommunications Engineer will be engaged in carrying out the following work:-

The track layout will be remodelled and new connections brought into use as shown in heavy line on the diagram overleaf. The existing connection from the Down Relief line to No. 6 Bay line will be recovered.

Signal No. R53 will be repositioned 15 yds in rear of its present position as shown in the diagram overleaf without any alteration to its routing.

The existing Banner Repeater for R53 will be taken out of use.

Signal No. R253 will be repositioned 12 yds in advance of its present position as shown on the diagram overleaf without any alteration to its routing.

Occupation of the Signalling Panel will be required for the purpose of testing.

During the occupation signals R53, R134, R251 and R253 will be disconnected and maintained at caution.

All arrangements for the safe working of the line, together with the appointment of any Handsignalmen required in accordance with Section E of the Rule Book will be made by the District Operating Inspector.

A.J. Barnes

Divisional Manager


READING

March 1977

STATION AND DEPOT SUPERVISORS

Please acknowledge receipt by wire
immediately to:-
Divman 1 - XO/Reading - Arno 1 XO.141

READING

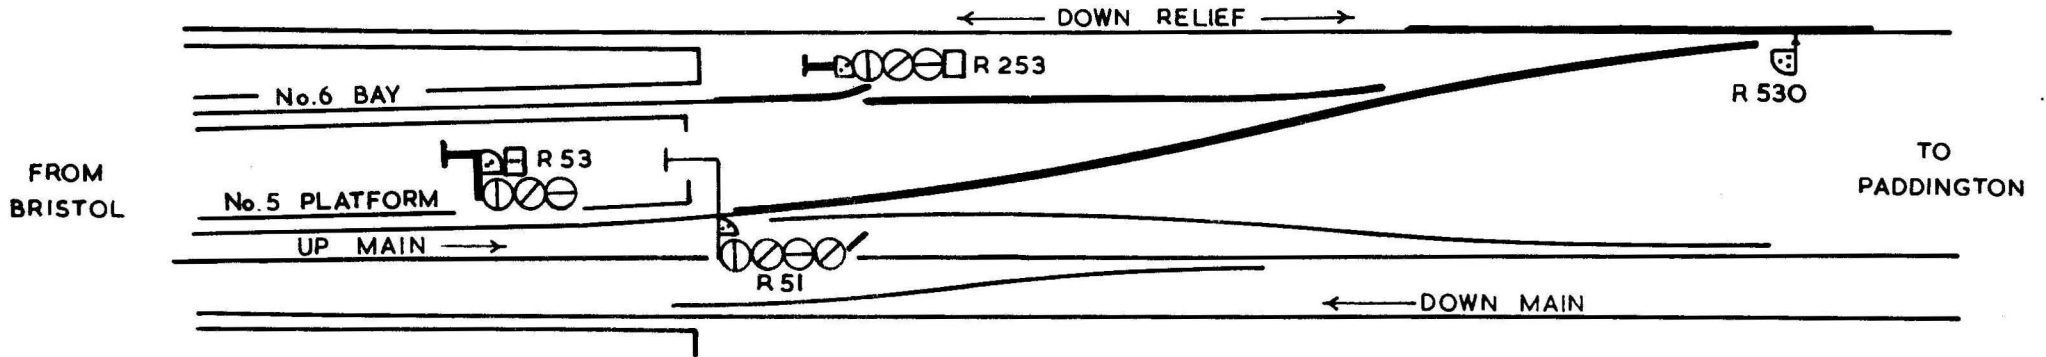

- JUNCTION INDICATOR**
 - YELLOW
 - GREEN
 - YELLOW
 - RED
- STENCIL INDICATOR**
 - GREEN
 - YELLOW
 - RED
- POSITION LIGHT**