


100D

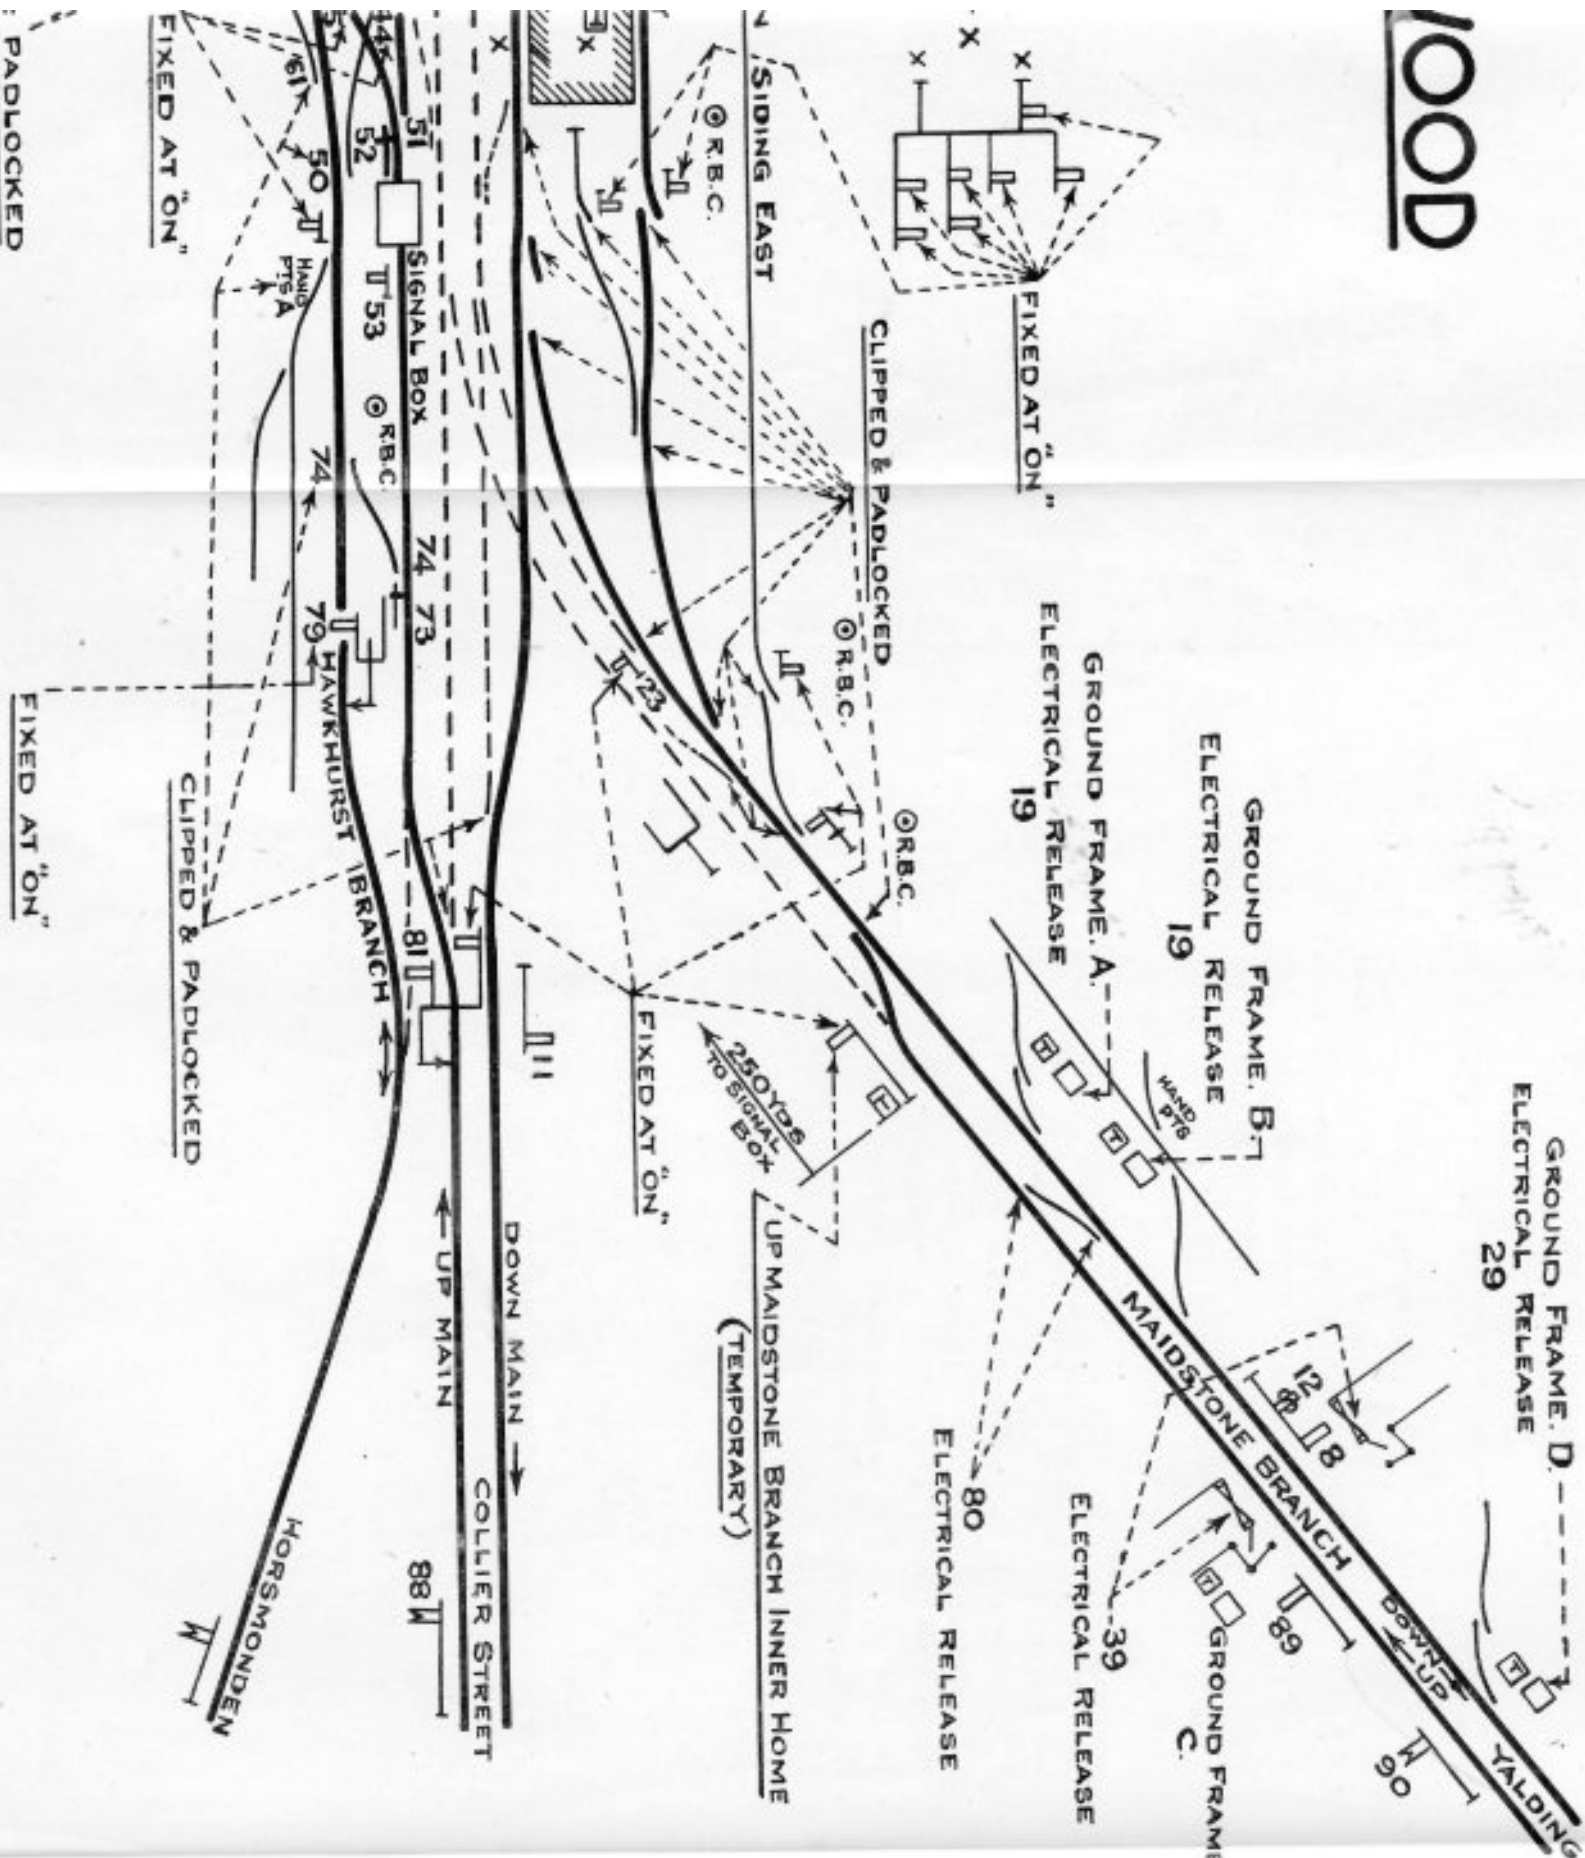

GROUND FRAME. D. ---
ELECTRICAL RELEASE
29

GROUND FRAME. B. ---
ELECTRICAL RELEASE
19

GROUND FRAME. A. ---
ELECTRICAL RELEASE
19

ELECTRICAL RELEASE
80

UP MAIDSTONE BRANCH INNER HOME
(TEMPORARY)

FIXED AT "ON"

DOWN MAIN
UP MAIN
COLLIER STREET
88

HORSMONDEN

DOWN RUNNING SIGNALS.

- 2 DOWN DISTANT.
- 3 DOWN MAIN OUTER HOME.
- 4 DOWN MAIN TO DOWN LOCAL INNER HOME.
- 8 TO MAIDSTONE DOWN ADVANCED STARTING.
- 11 DOWN MAIN ADVANCED STARTING.
- 44 UP LOCAL TO HAWKHURST BRANCH STARTING.
- 45 UP BAY STARTING.

UP RUNNING SIGNALS.

- 64 TUDELEY INTERMEDIATE UP HOME & DISTANT.
- 67 UP MAIN ADVANCED STARTING.
- 69 UP LOCAL TO UP MAIN STARTING.
- 79 HAWKHURST BRANCH UP HOME.
- 81 UP MAIN TO UP LOCAL HOME.
- 88 UP MAIN DISTANT.
- 89 UP MAIDSTONE BRANCH OUTER HOME.
- 90 UP MAIDSTONE BRANCH DISTANT.

SHUNT SIGNALS.

- 12 SHUNT-BY TO MAIDSTONE DOWN ADVANCED STARTING
- 13 FROM DOWN SIDING WEST GROUND SIGNAL.
- 23 FROM MAIDSTONE DOWN BRANCH GROUND SIGNAL.
- 53 FROM UP MAIN GROUND SIGNAL AT POINTS 51.
- 55 FROM TURNTABLE ROAD GROUND SIGNAL.
- 57 FROM DOWN LOCAL GROUND SIGNAL.
- 62 FROM UP MAIN GROUND SIGNAL AT POINTS 63.
- 77 FROM GOODS GROUND SIGNAL.