


WATERLOO

PREFIX "WB"

3 ASPECT RUNNING SIGNALS WITH ROUTE

INDICATORS APPROACHING TERMINAL

(WATERLOO UP INNER HOME SIGNALS)

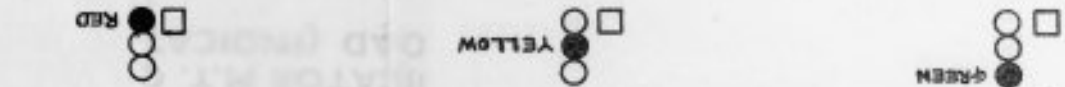


DAKTER - STOP

PROCEED PLATFORM ROAD CLEAR
 TO BUFFER STOPS
 CAUTION PLATFORM ROAD PARTIALLY OCCUPIED BY VEHICLES



UP SIDING No. 2
 293
 290
 291
 UP SIDING No. 1
 223
 292

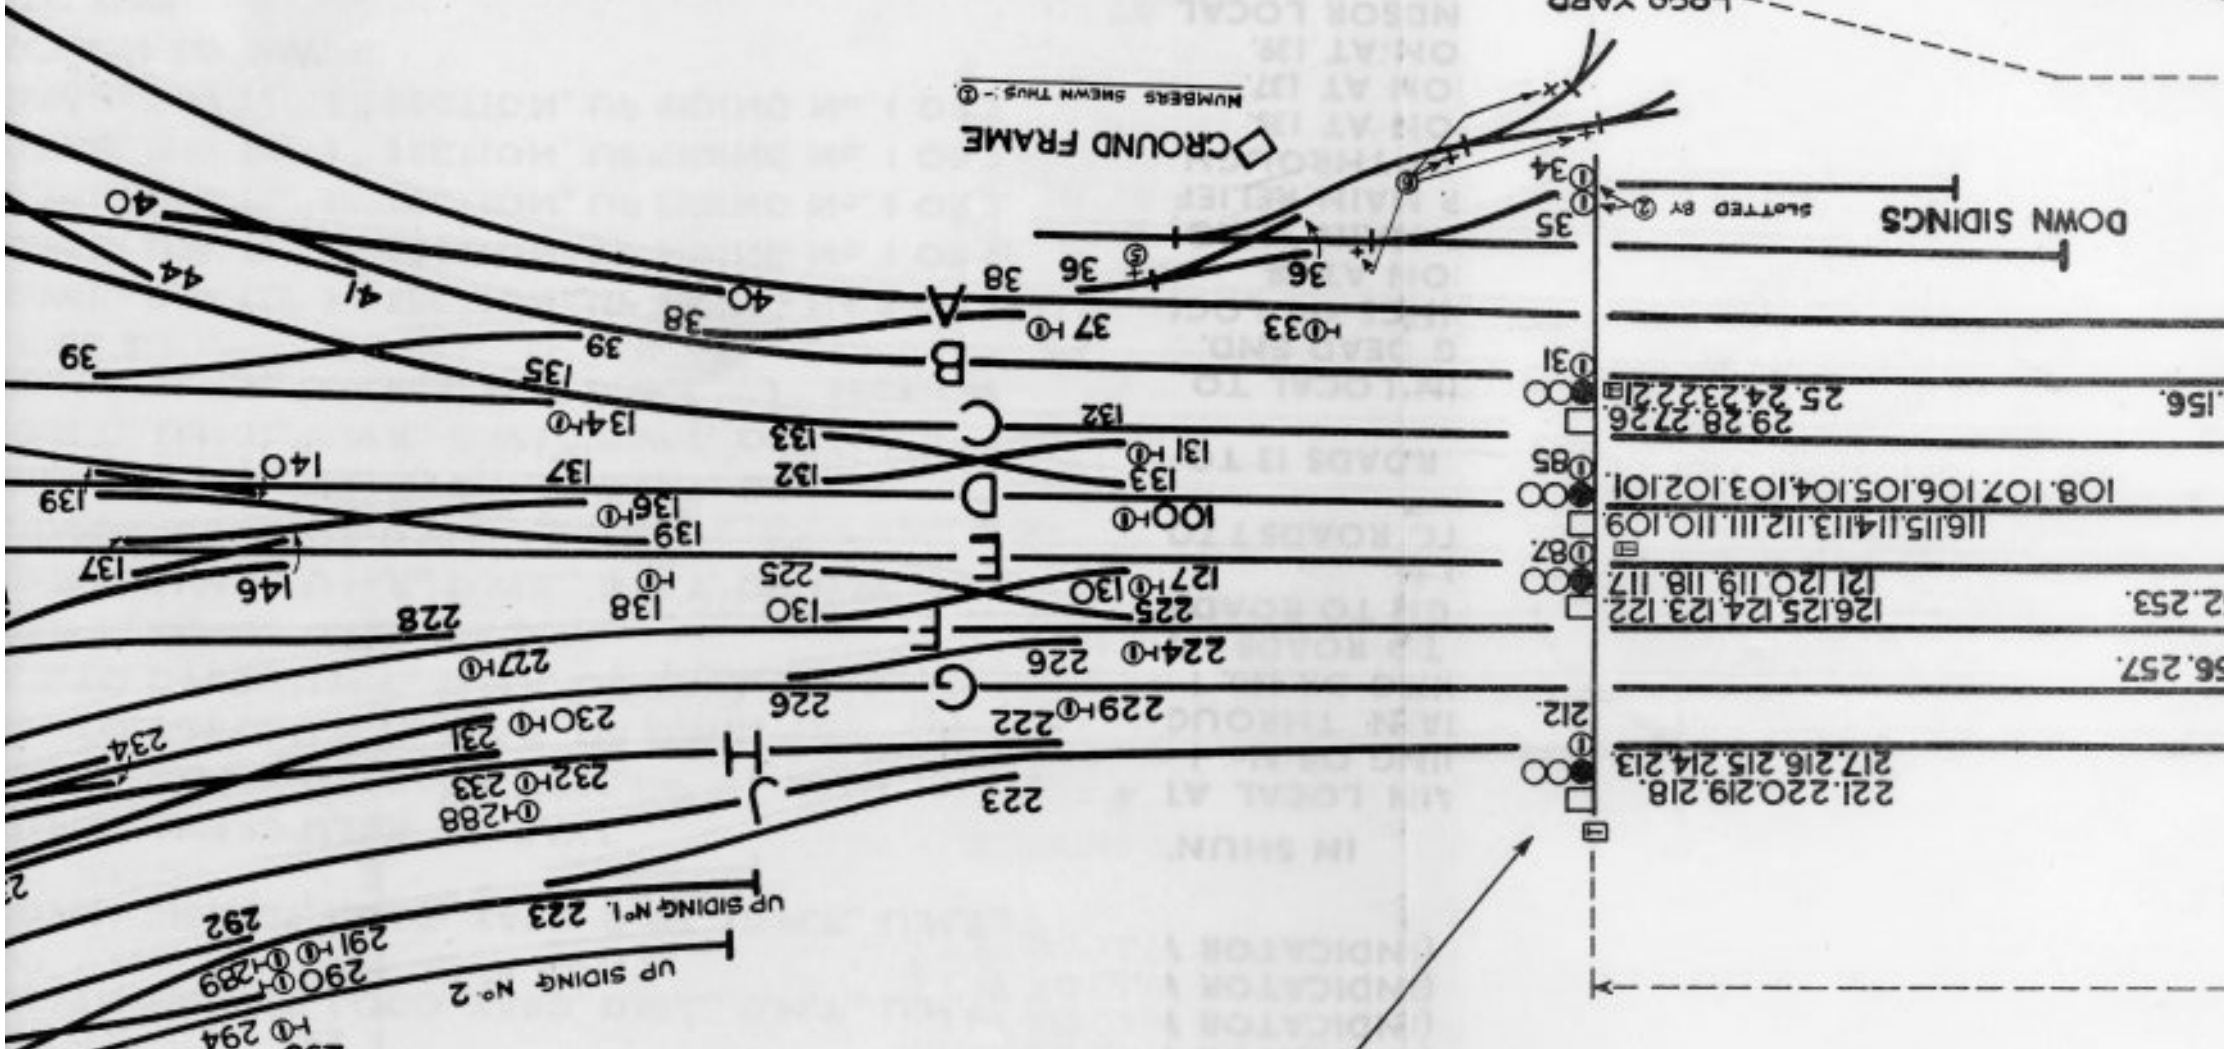

GROUND FRAME

NUMBERS SHOWN THUS - ⑤

SIGNALS Nos. 55, 58, 61, 64, 67, 70, 157, 161, 165, SLOTTED BY
 ⑦ IN GROUND FRAME WHEN ROUTE SET FOR DOWN SIDINGS OR LOCO YARD

No. 1 ROAD
 No. 2 ROAD
 MECROPOLIS STATION

LOCO YARD

SIDING

12